




projector furniture

## DESIGN 2

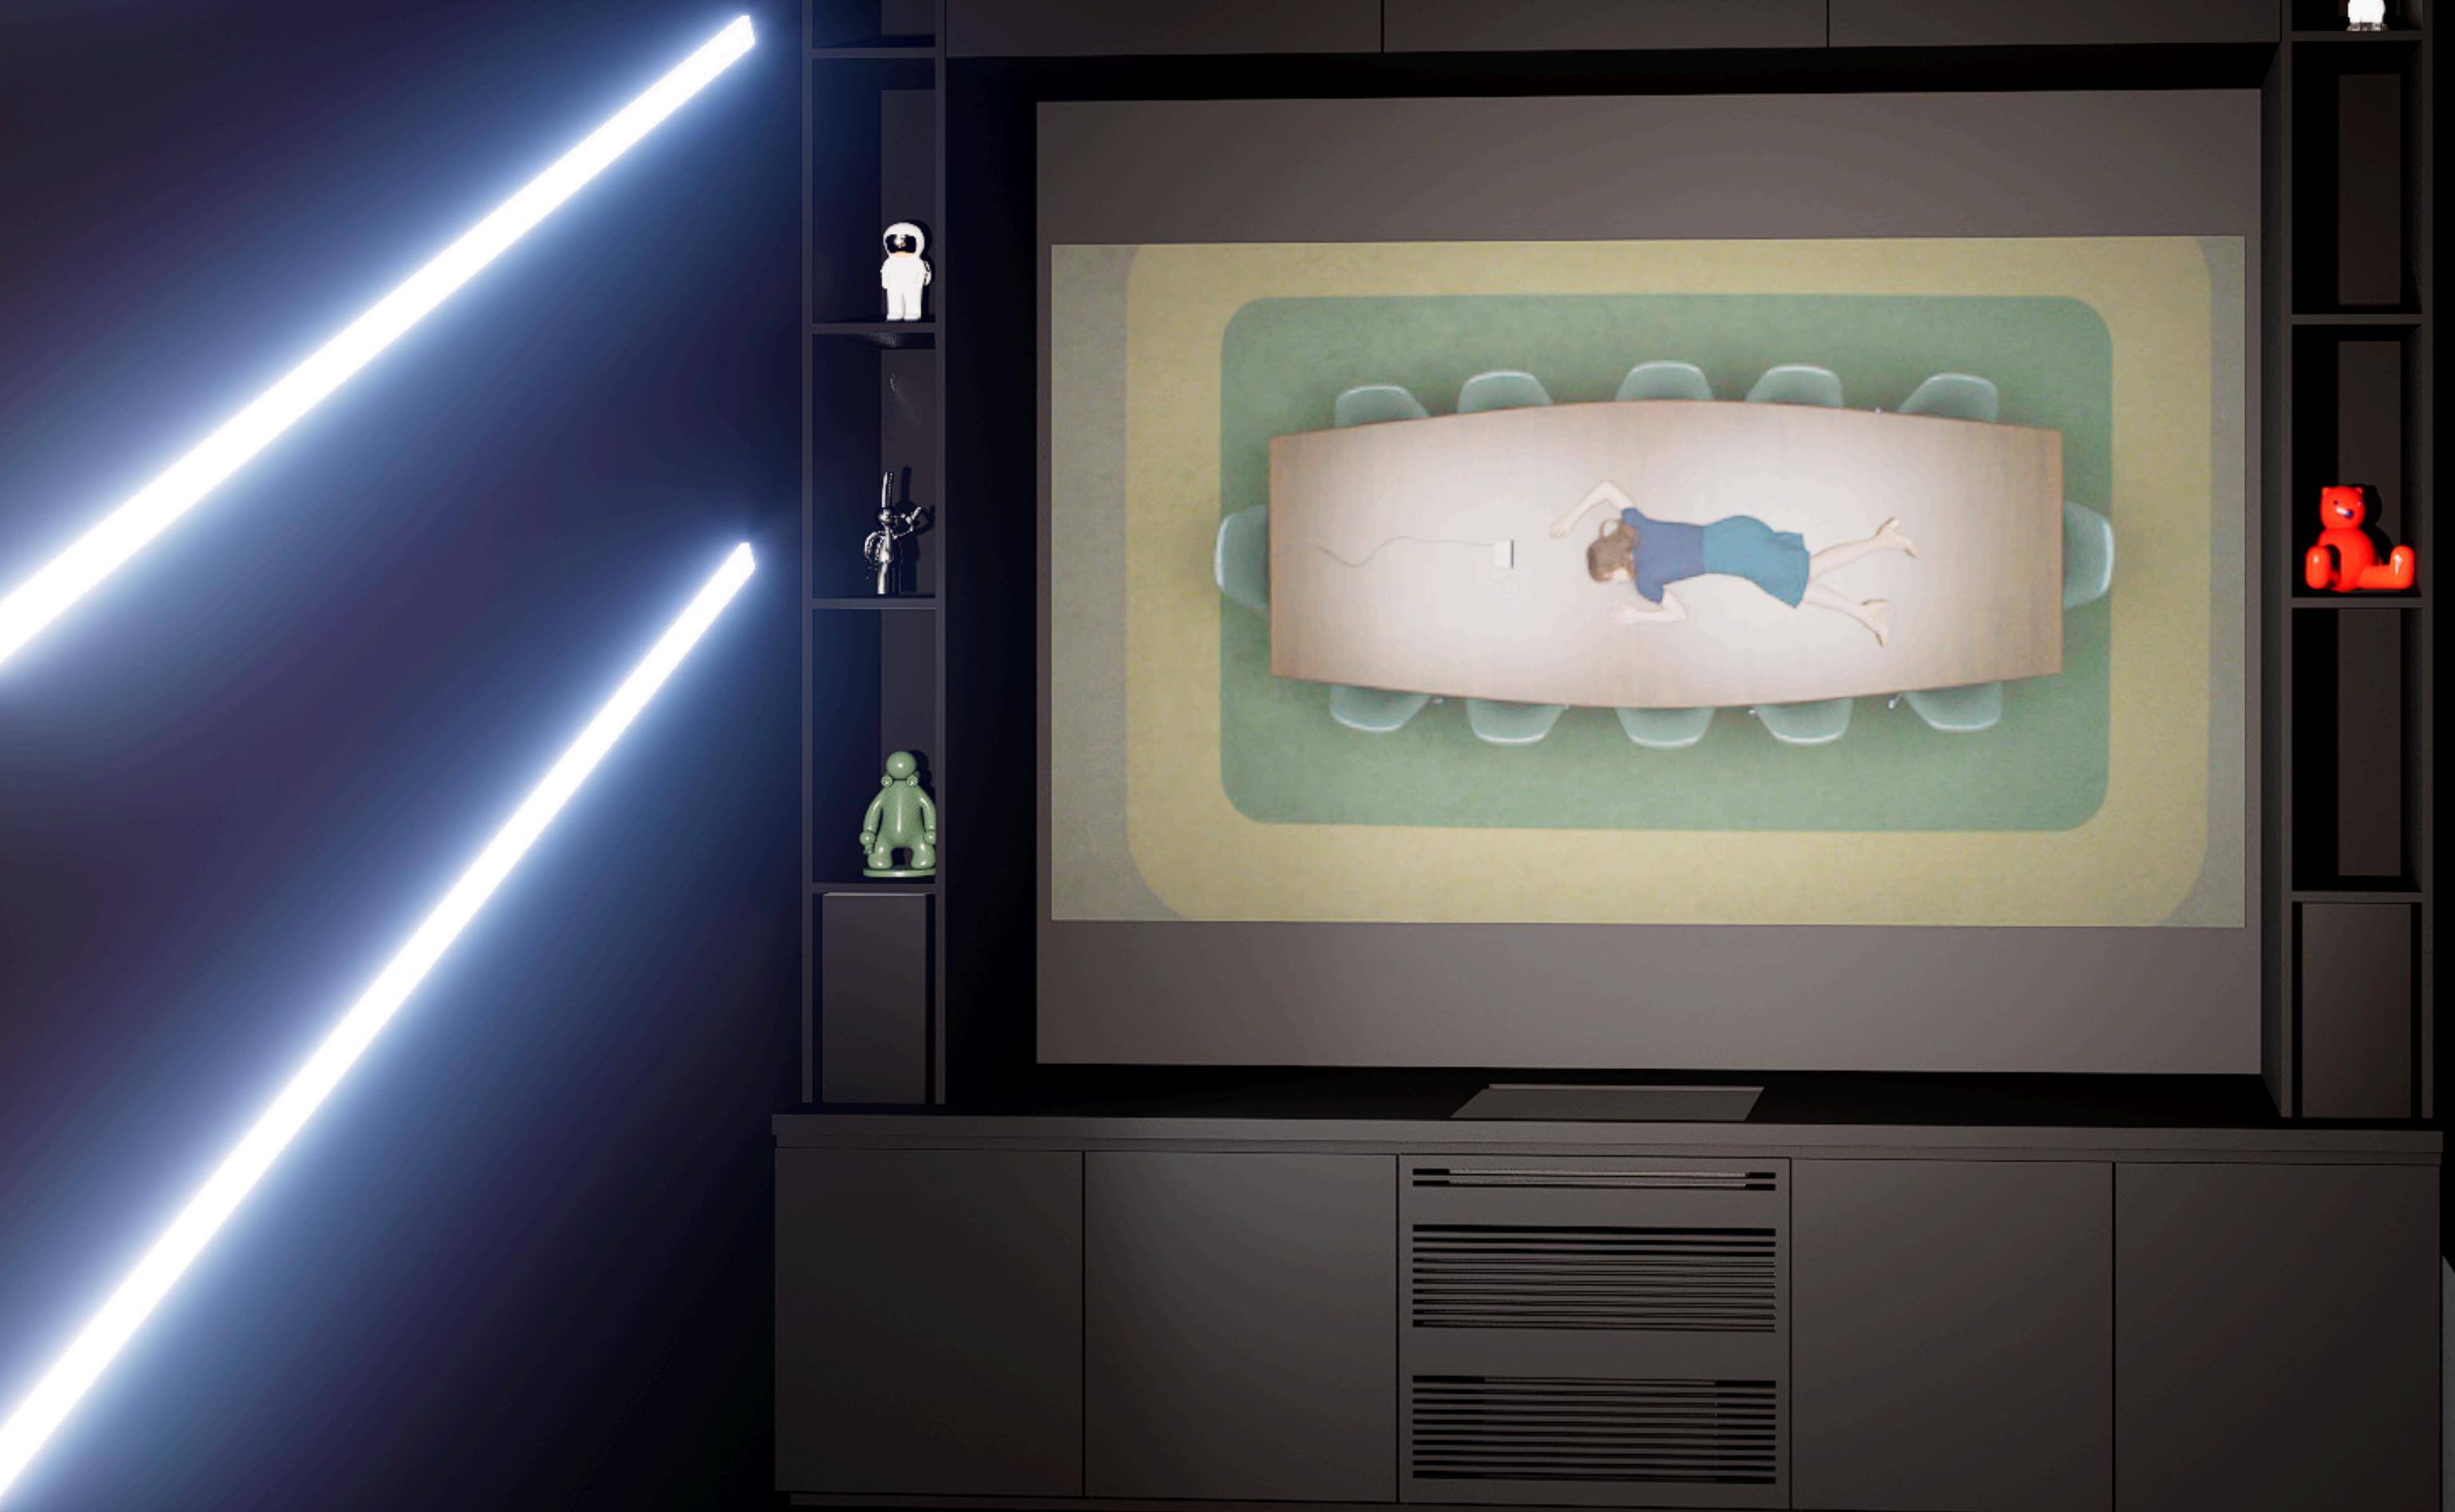


## DESIGN 2

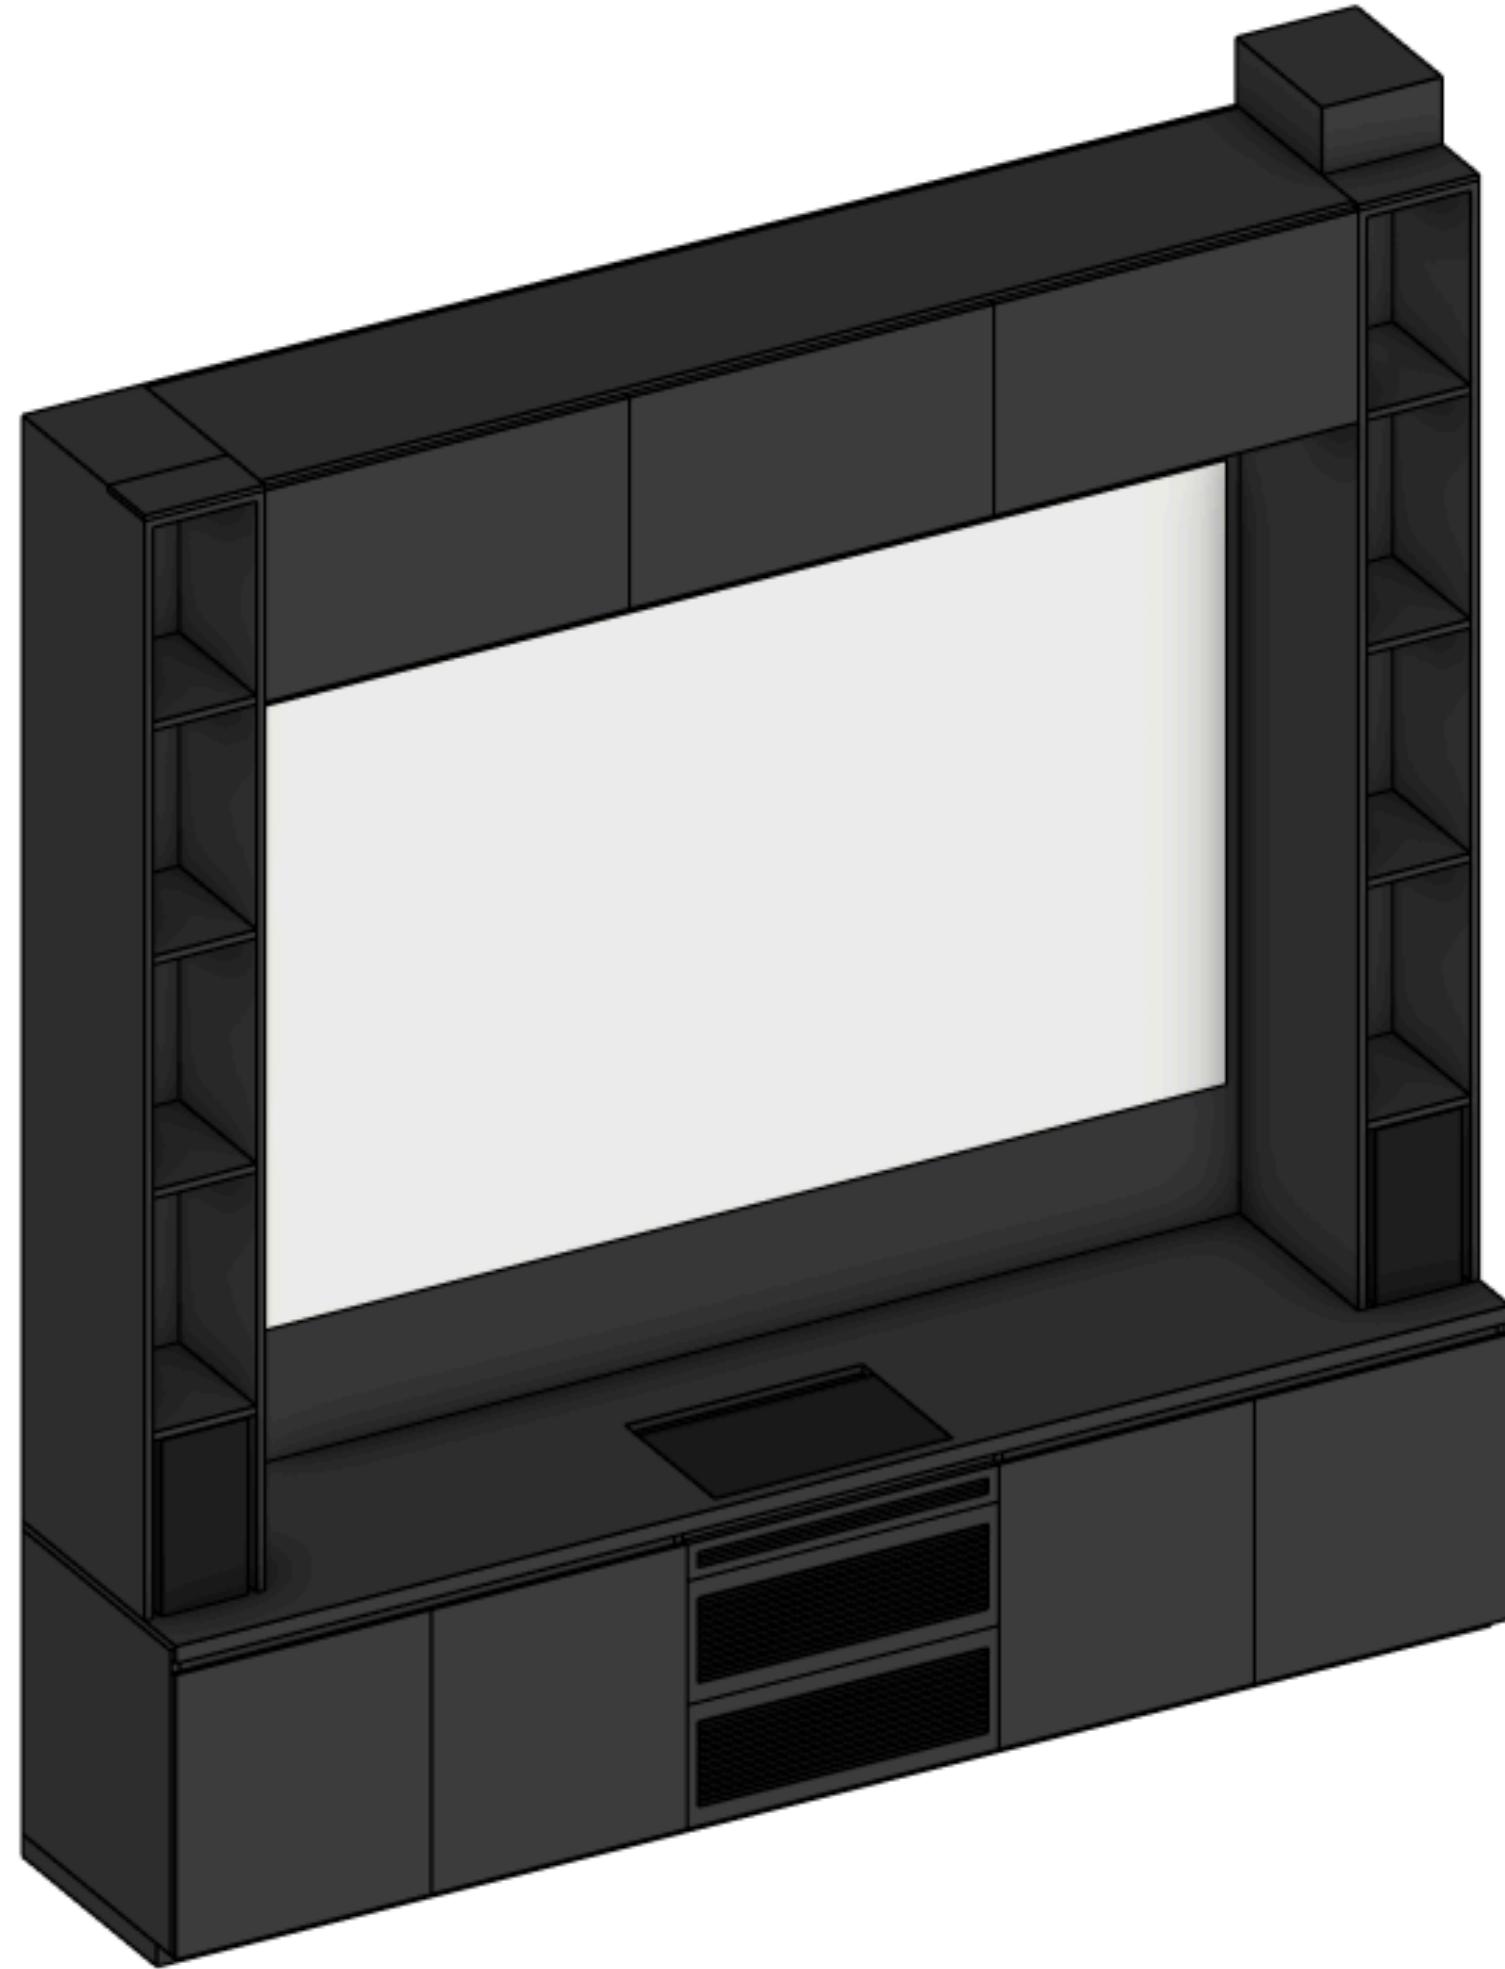



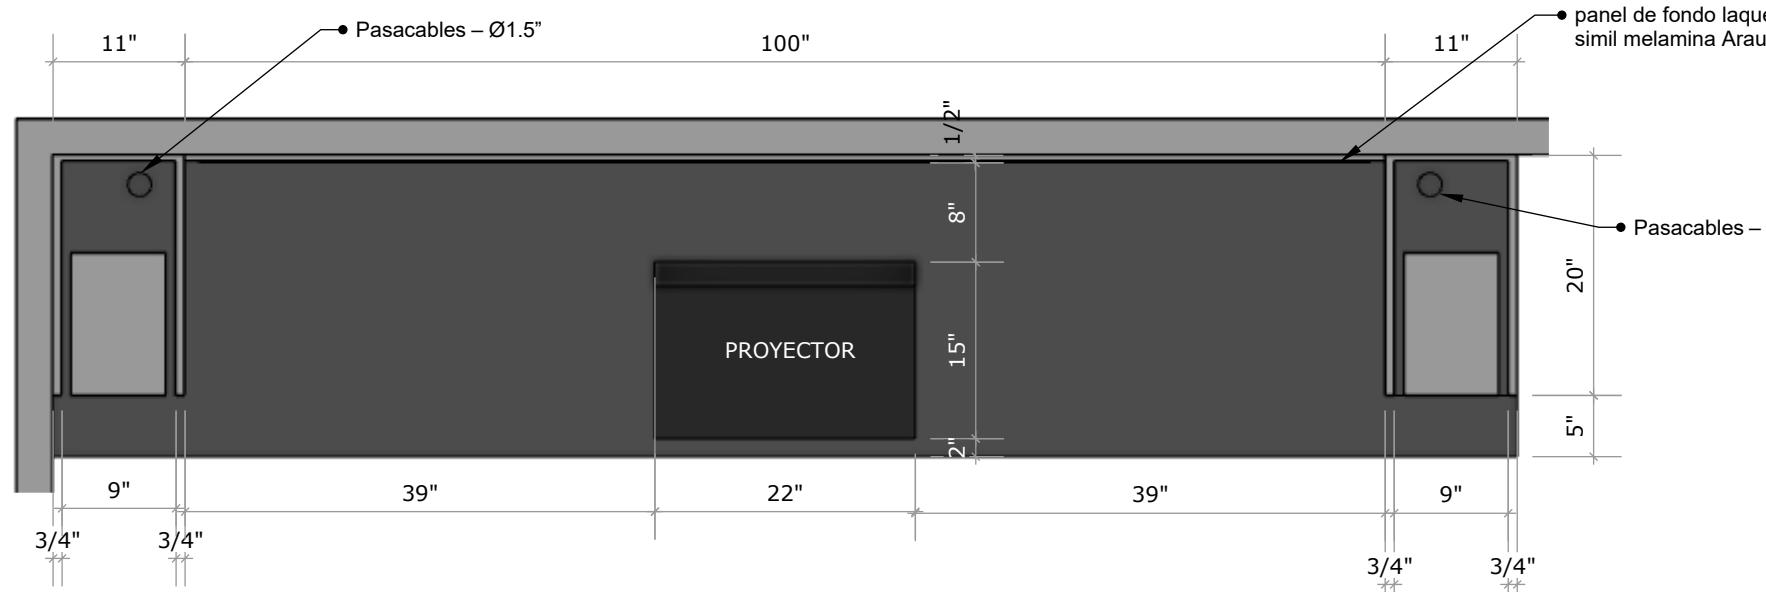



P4 PLANTA 1  
Escala: 3/4"=1'-0"

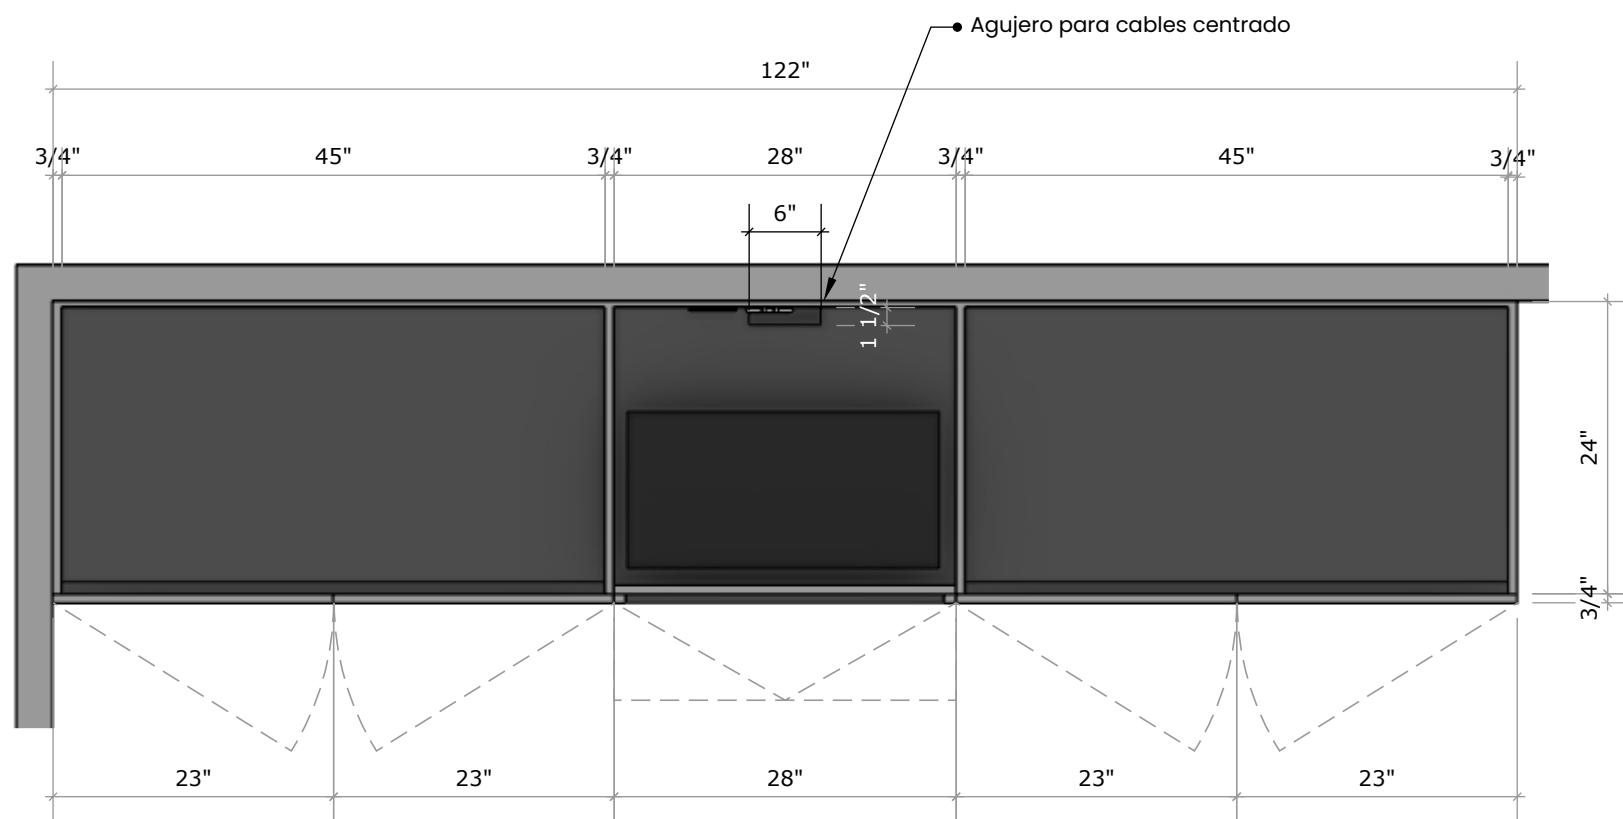

**P4** PLANTA 2  
Escala: 3/4"=1'-0"

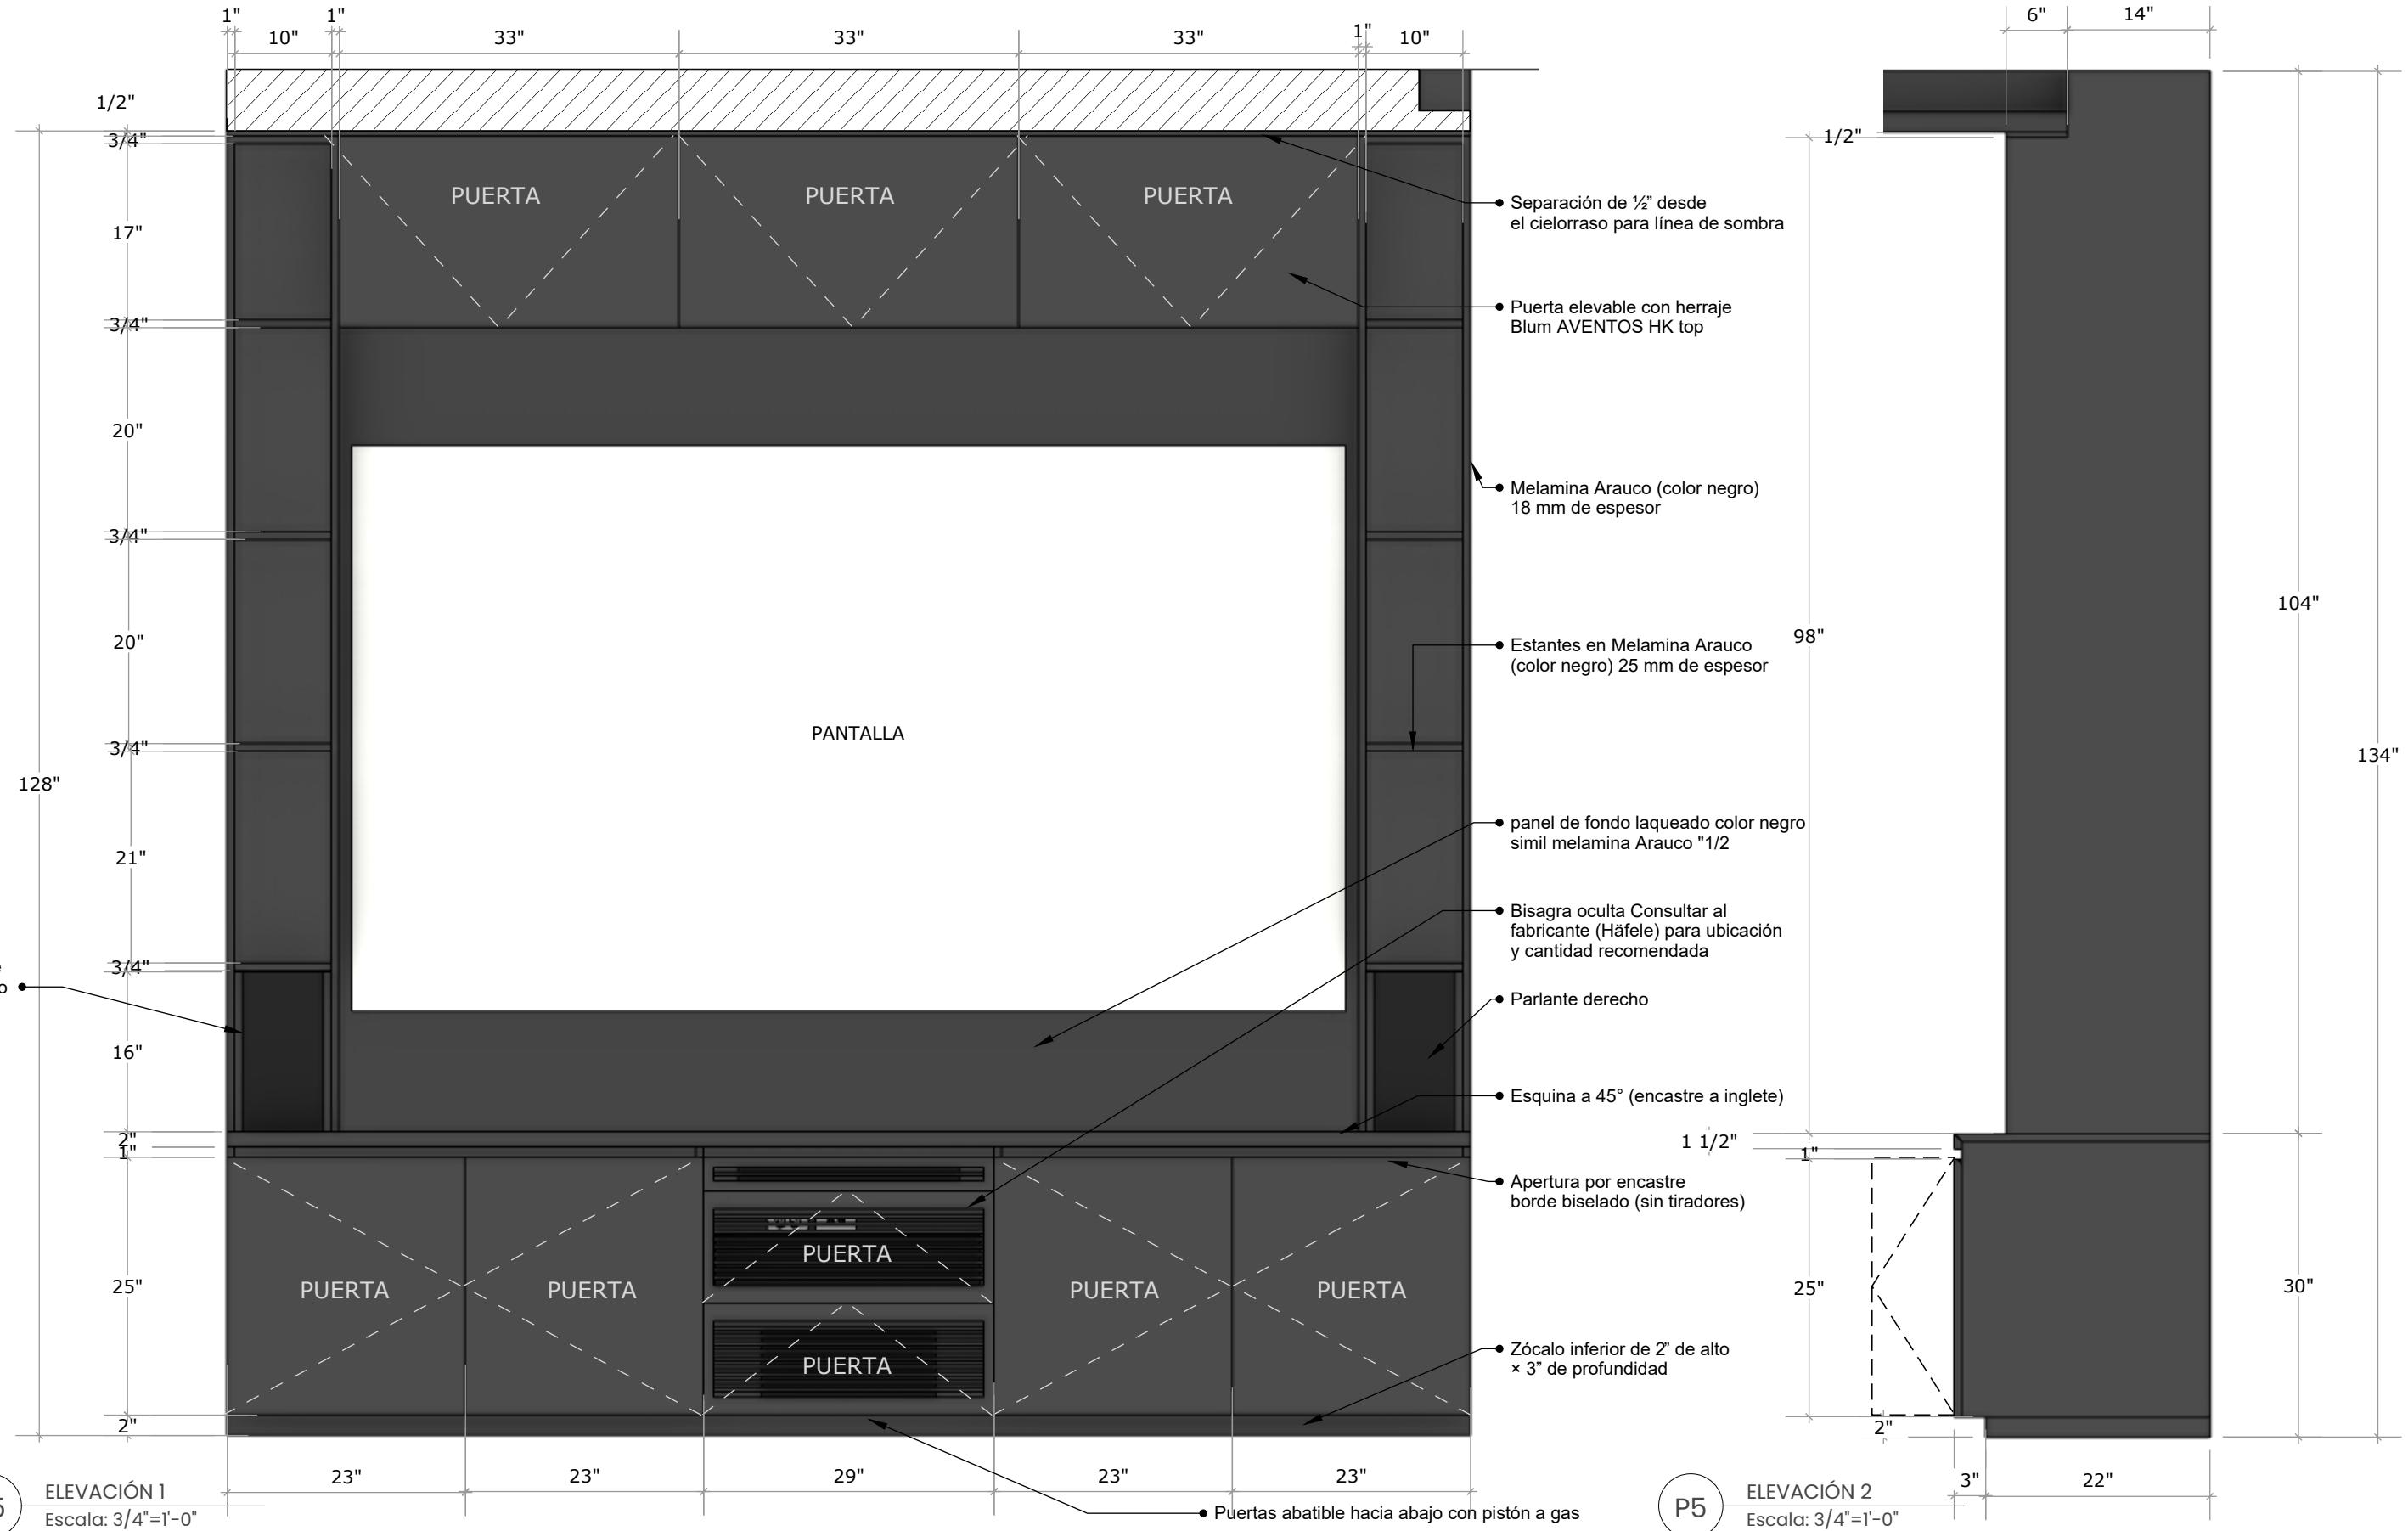

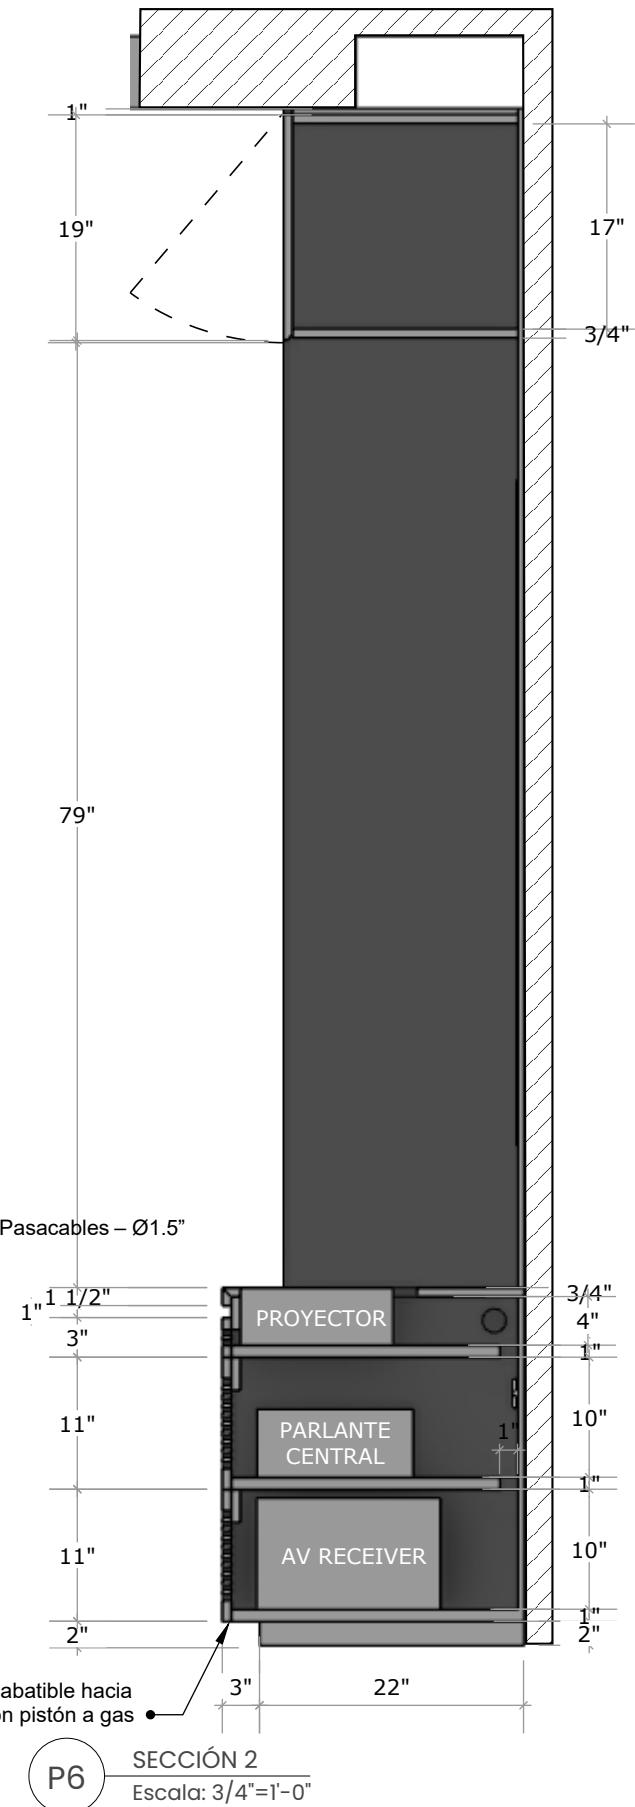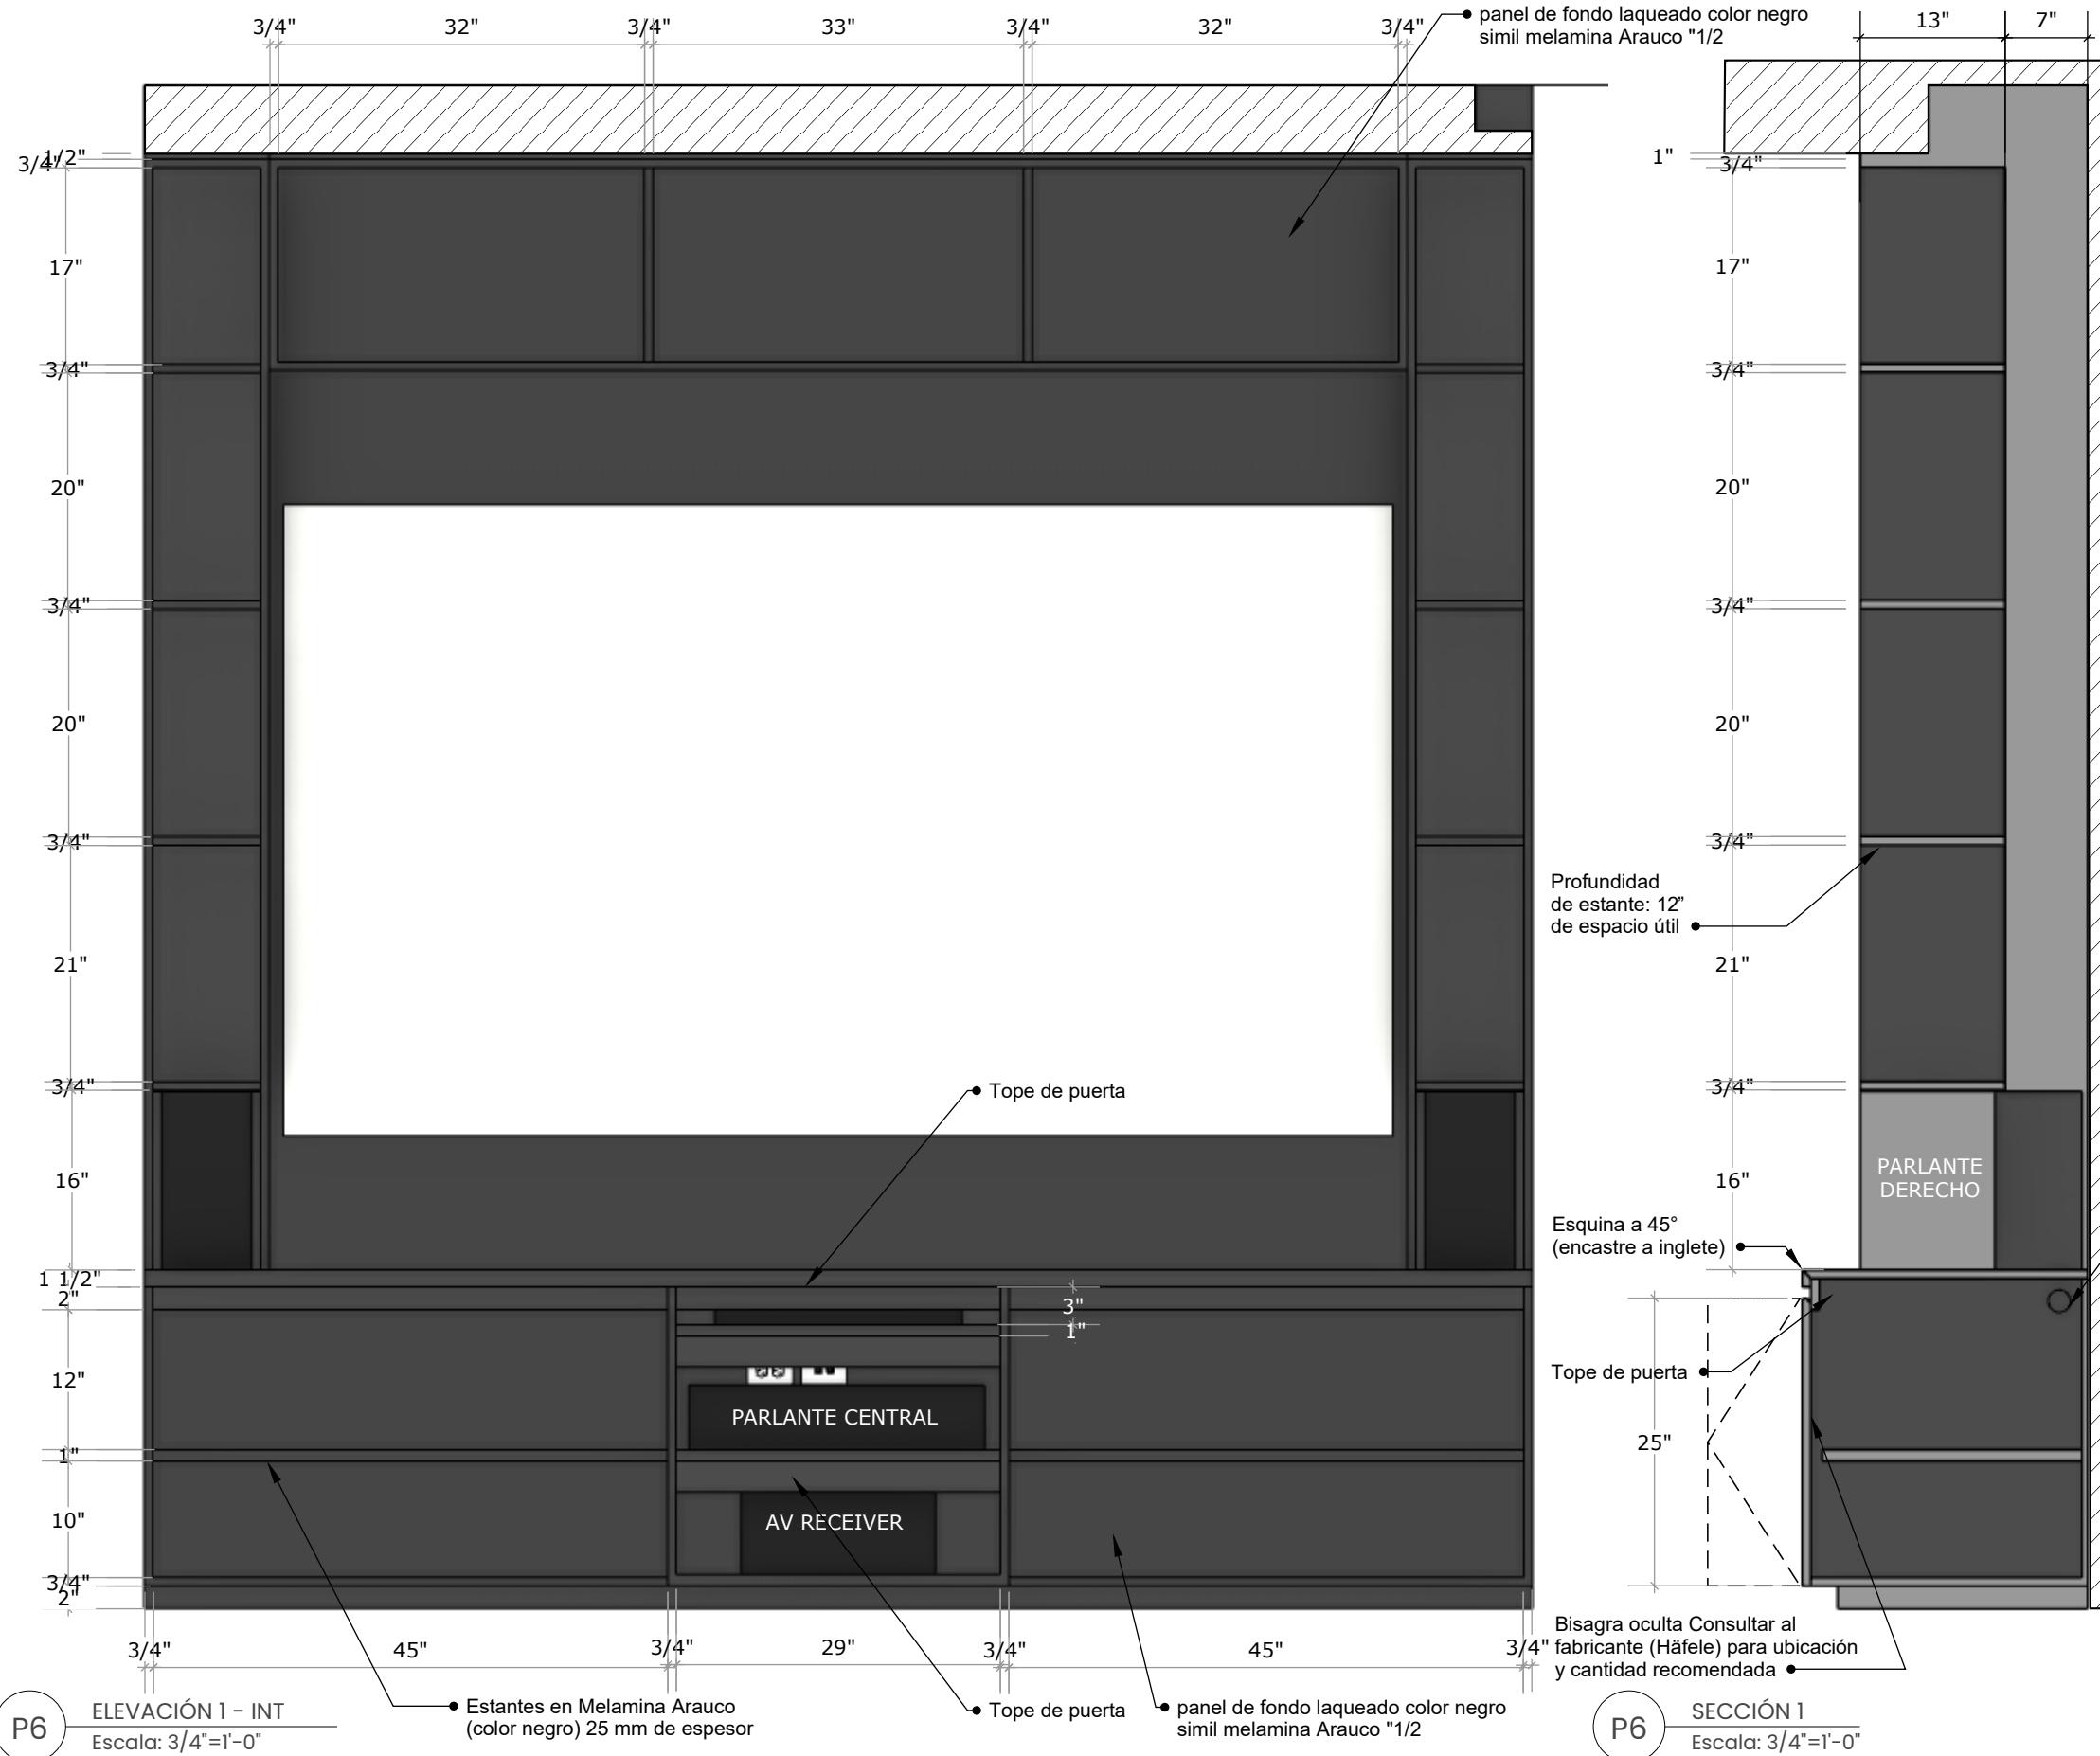

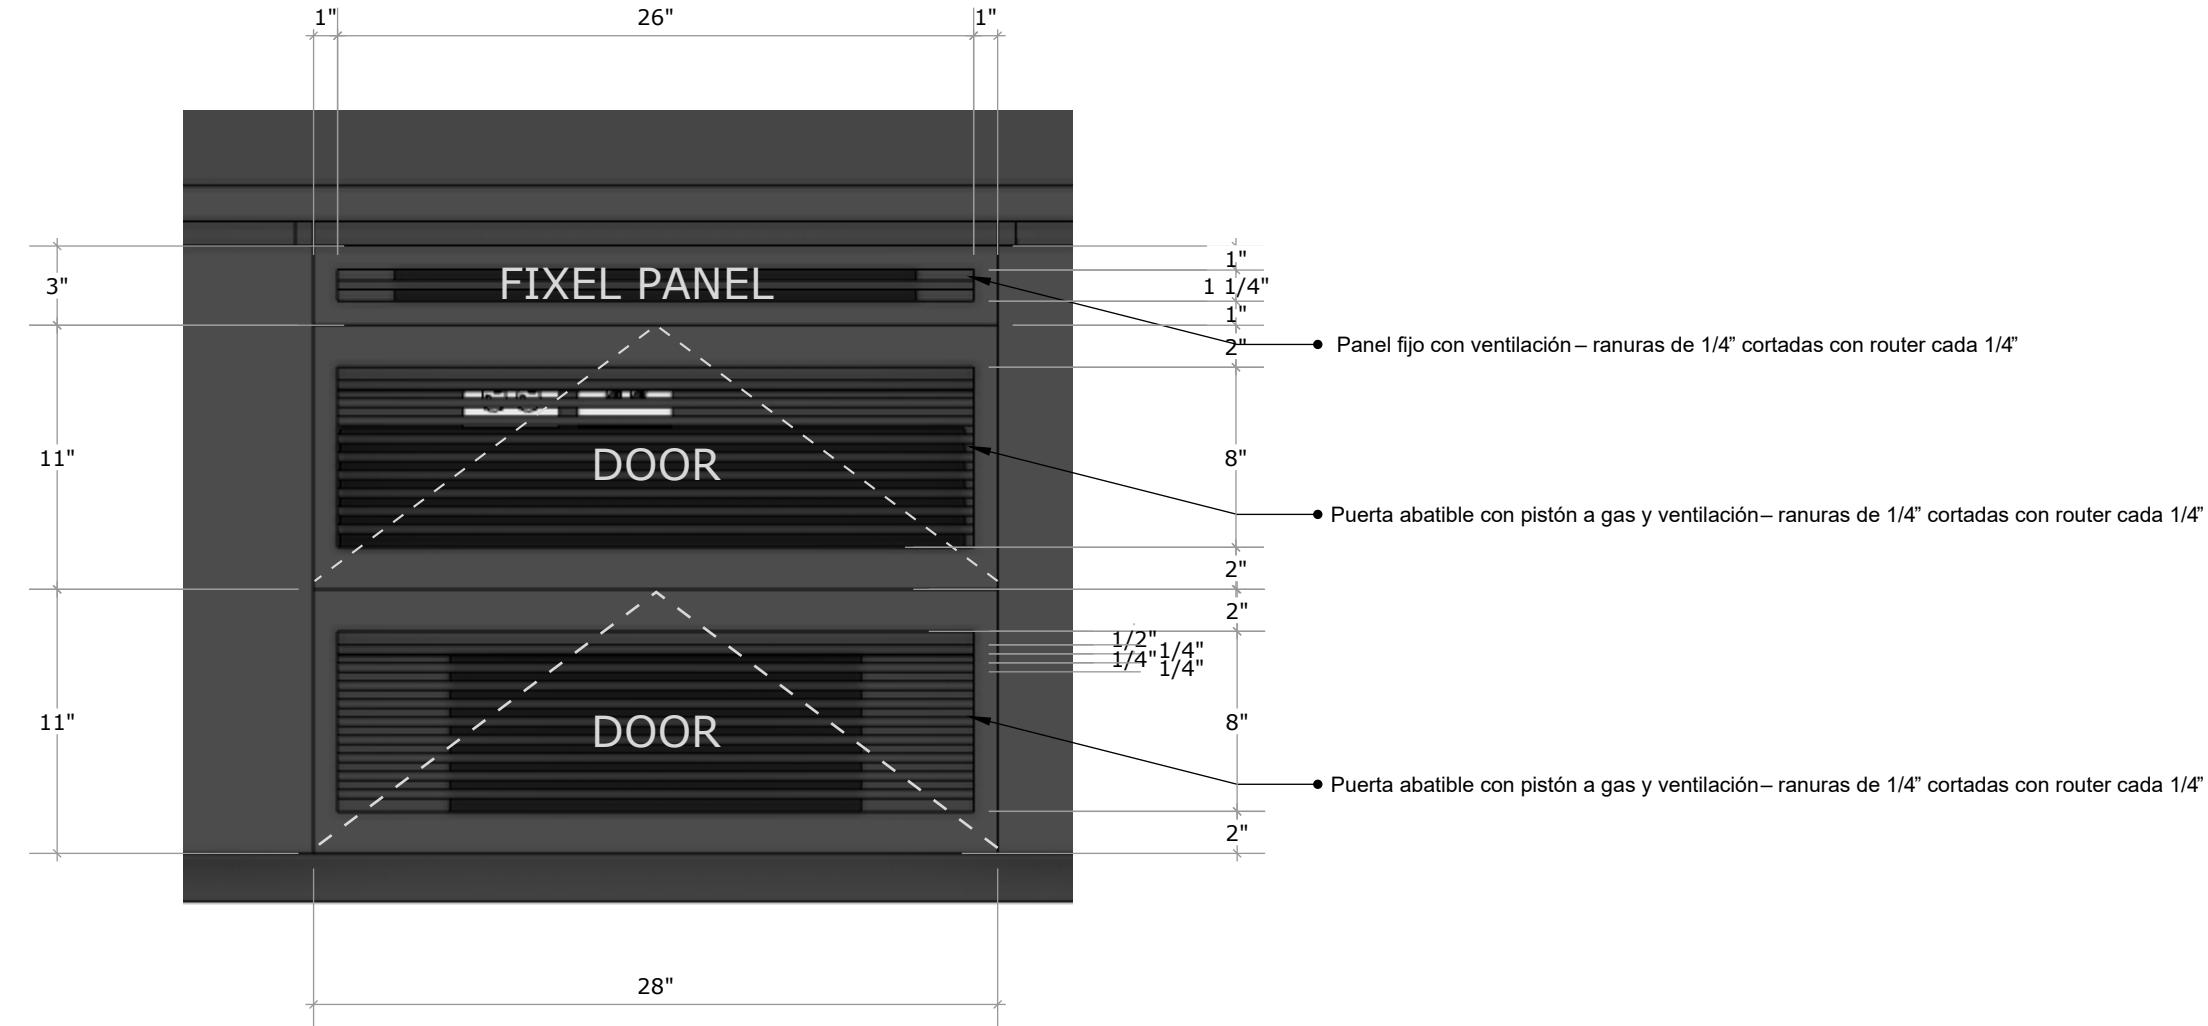

P7 DETALLE PUERTAS  
Escala: 1 1/2"=1'-0"